



Business Administration  
2500 South State Street  
Salt Lake City, Utah 84115-3110

385-646-4594  
FAX 385-646-4399  
[www.graniteschools.org](http://www.graniteschools.org)

November 5, 2019

Martin W. Bates  
Superintendent, Granite School District  
2500 S. State Street  
Salt Lake City, UT 84115

Dear Dr. Bates:


The Granite School District was approached by the Utah Department of Transportation regarding the changes to property near the Bangerter Highway construction project. UDOT would like to install a pedestrian walkway over 6200 South. The north landing for the walkway would be located on the south east corner of Fox Hills Elementary School playground. This walkway will provide our students a safe way to travel over 6200 South. UDOT needs 7,975 square feet of the Fox Hill property. Granite School District will receive \$76,000 as compensation for that property. This payment will include payment for the land, repair to the lawn, sprinklers, fencing and any other items required. The Real Estate Committee recommends the approval of this transaction.

---

David F. Garrett  
Business Administrator

---

Kieth C. Bradshaw  
Director of Property & Safety

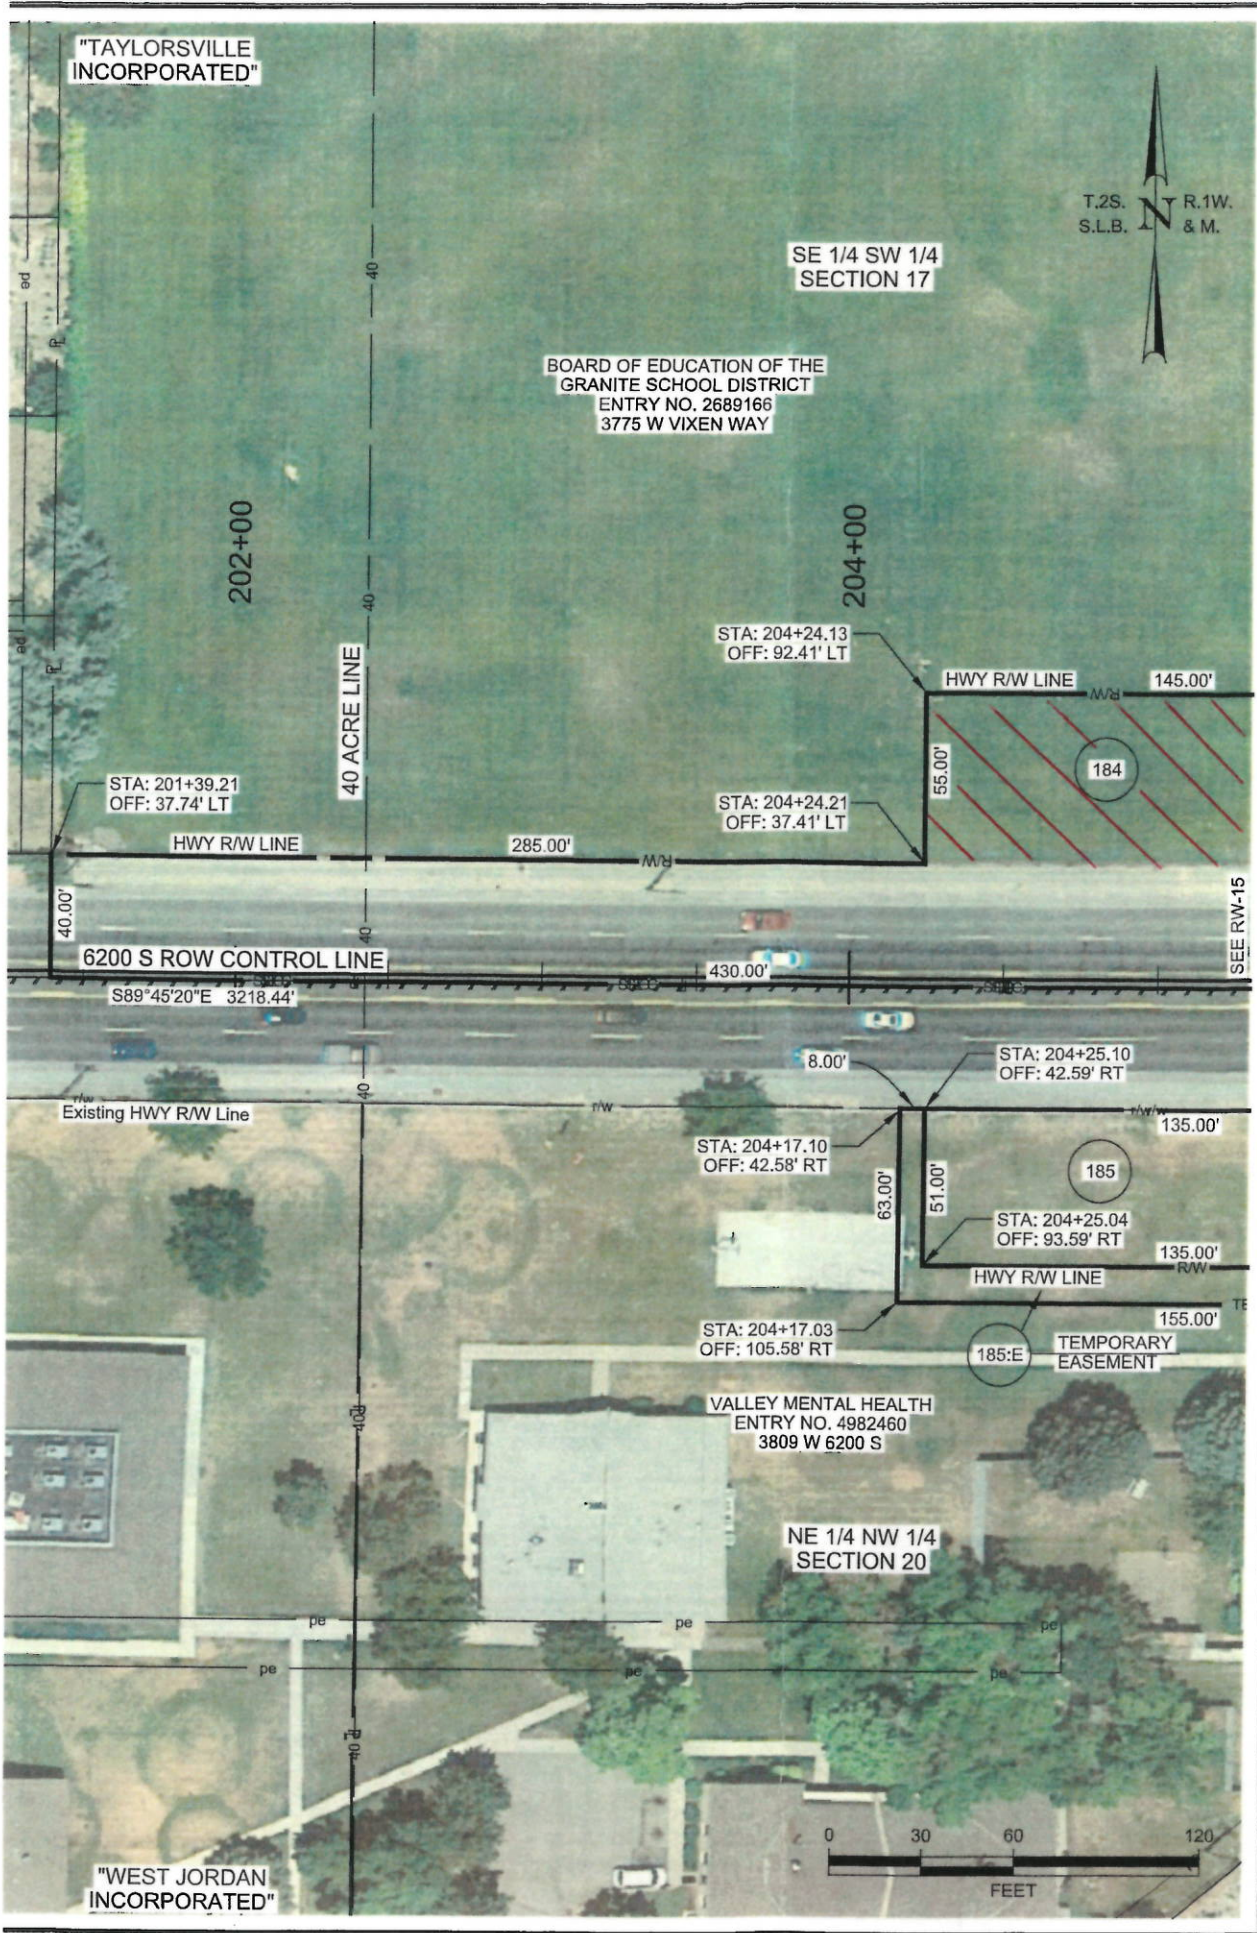

BANGERTER THREE INTERCHANGES		UTAH DEPARTMENT OF TRANSPORTATION	
PROJECT		REGION 2 - HORROCKS ENGINEERS	
6200 SOUTH		APPROVED	
PROJECT NUMBER		DATE	
S-0154(84)14		07/19/2019	
PIN		DATE	
14415		DATE	
RIGHT-OF-WAY		DATE	
SALT LAKE COUNTY		DATE	
TEMP 16P		DATE	
SHEET NO. 62RW-14		DATE	
DRAWN BY		DATE	
MRL		DATE	
CHECKED BY		DATE	
OC		DATE	
CSB		DATE	
APPROVED BY		DATE	
NO.		DATE	
APPROVED BY		DATE	
REMARKS		DATE	